

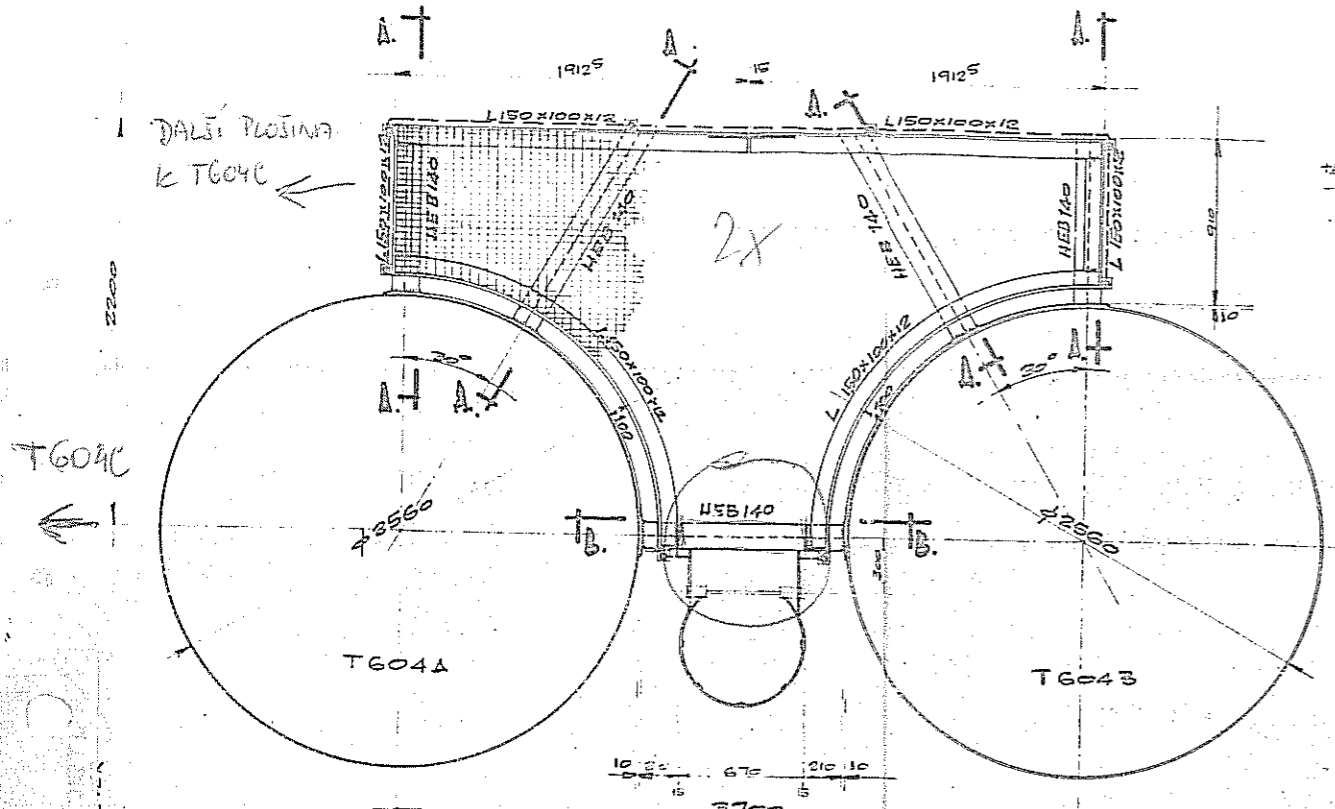



9. srpna 1975  
PASPORT

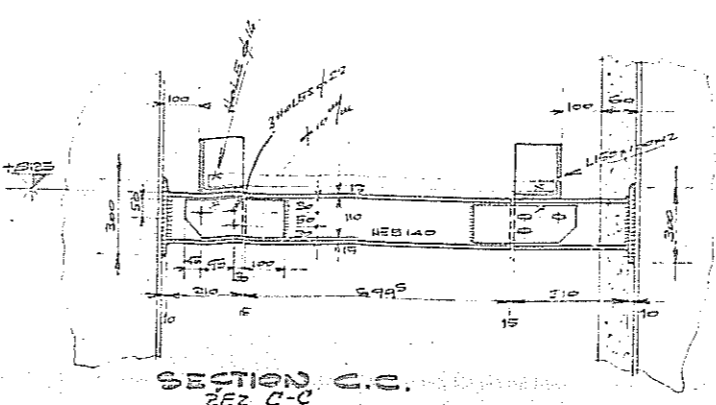




PLAN AT ELEVATION +0135  
PŮDORYS PLOŠINY +0135

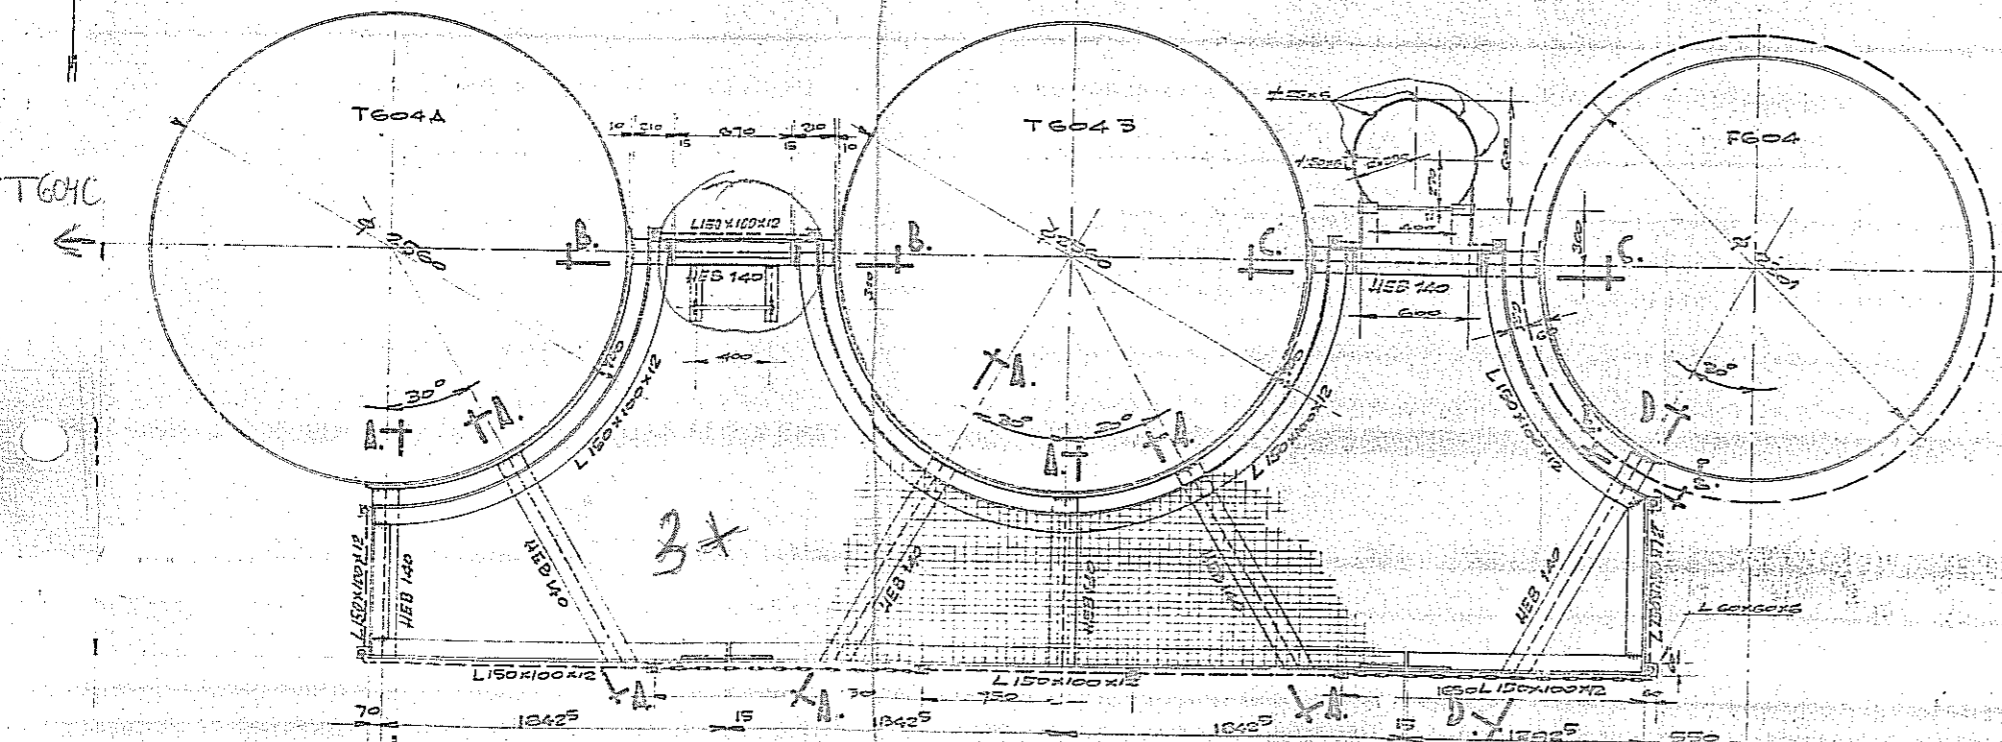


SECTION C.C.  
REZ C-C

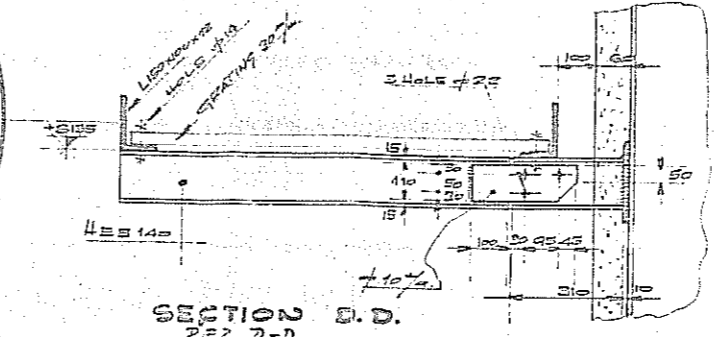


SECTION D.D.  
REZ D-D

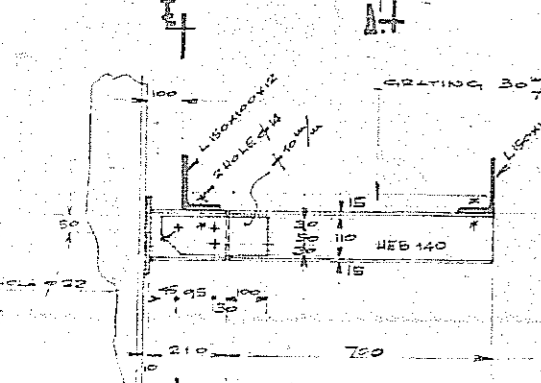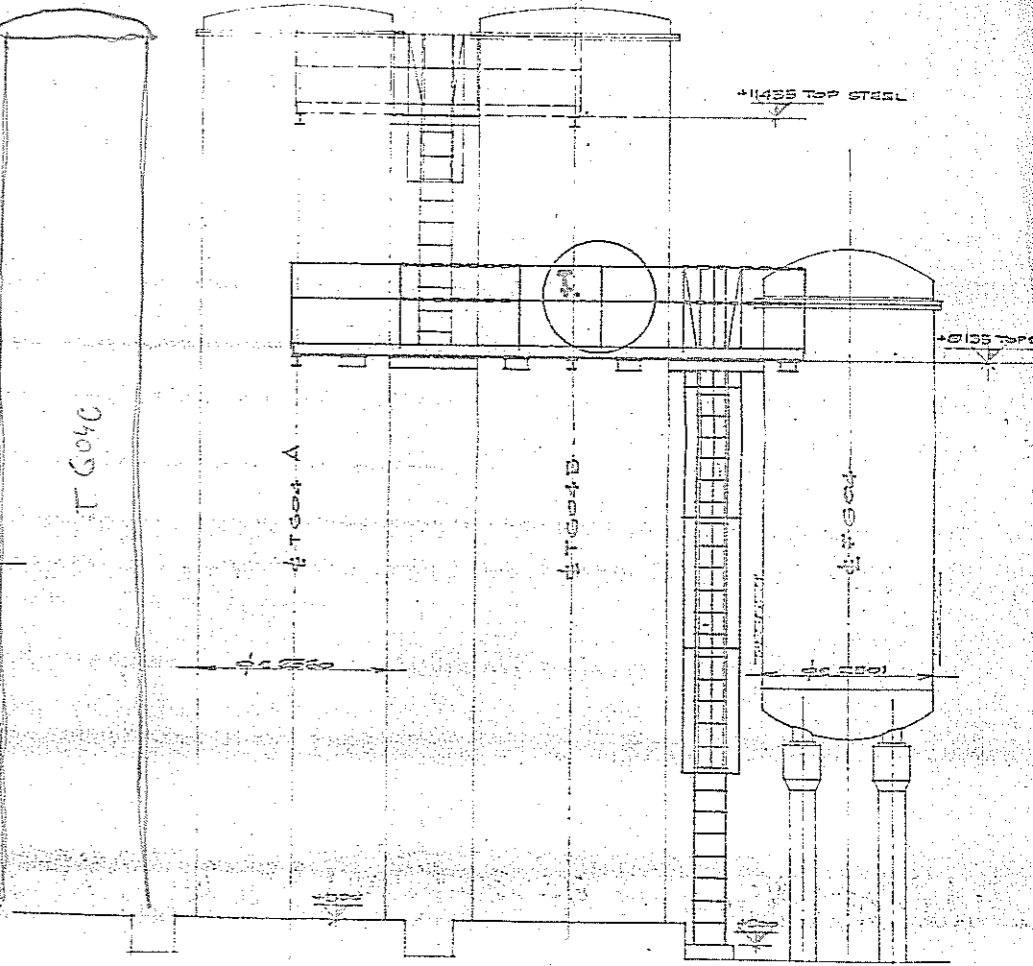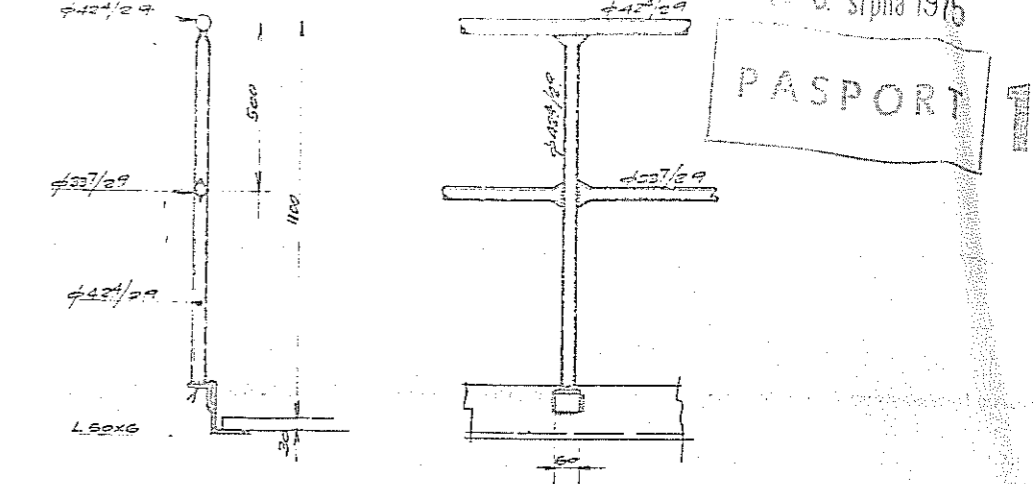

SECTION A.A.  
REZ A-A

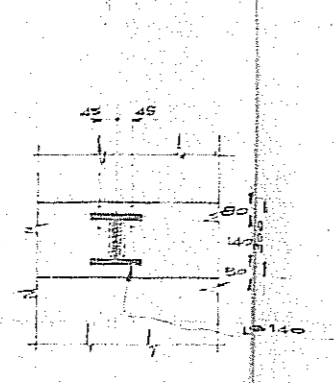

SECTION E.E.  
REZ E-E

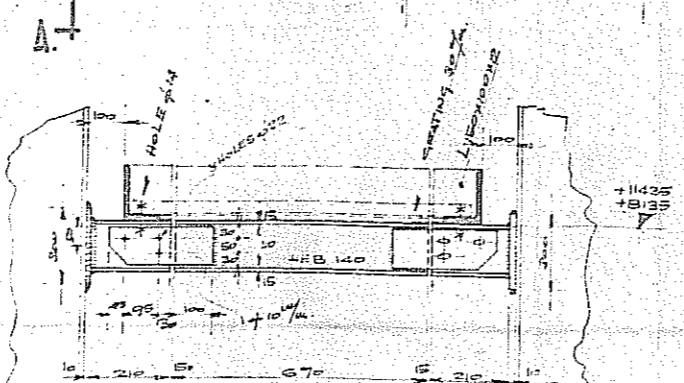

SECTION B.B.  
REZ B-B

FOR FOUNDATIONS SEE DWG. G-2-301  
SILNIČNÍ TĚŽKÁ ÚZ. P.C. G-2-301

REV.	AP.	DESCRIPTION OF MODIFICATIONS DESCRIZIONE DELLE MODIFICHE	DATE	SIGN. FIRMA
1	1	GENERAL REVISION	17-4-72	
2	2	REDRAWN	18-2-73	
3	3	REVISION	20-2-72	

DESCRIPTION DENOMINAZIONE	QUANTITY N. PEZZI	MATERIAL MATERIALE	WEIGHT PESO	TOT. WEIGHT PESO TOT.	REMARKS NOTE
<b>GRONZIO DE NORA</b> IMPIANTI ELETTOCHIMICI S.p.A. MILANO - ITALIA 11.VI.1975					
CHLORINE COOLING AND DRYING T604 A B AND FOOD SERVICE WALKWAY CHLOROVÁ A SUŠENÍ CHLORU OSLUŽOVNÍ ÚVODNÍ PLOŠINY T604 A, B, F 604					
PROJECT-PRODOTTO C63 SPO					
DWG. NO. IN DTD 6-L-1014					
SCALE 1:50-1:20-1:10					
DIVISION - NEP. C61					
SECTION SEE 6					
ITEM - PART 6					
CHECK CONT. APPROV. DATE DATA 22-6-72					