



T15 (15x)

T14 (10x)

ZTUŽENÍ

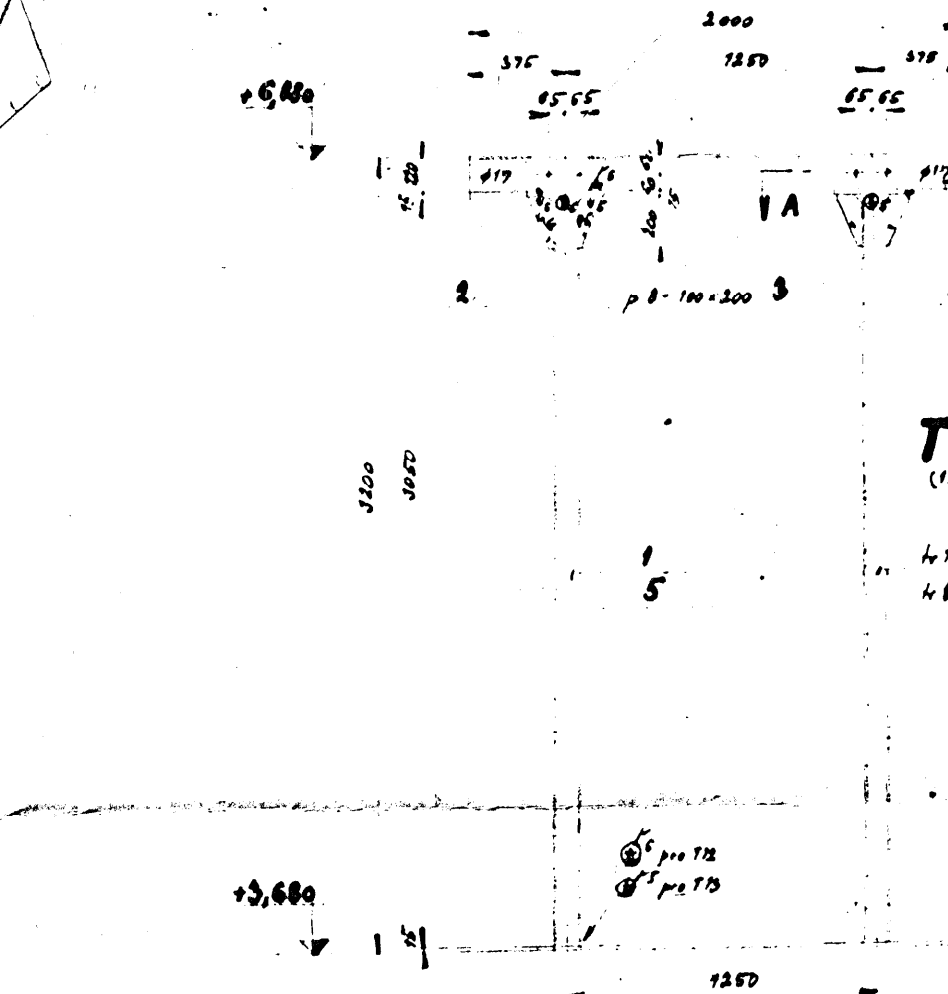


T12; T13; (18x) (20x)

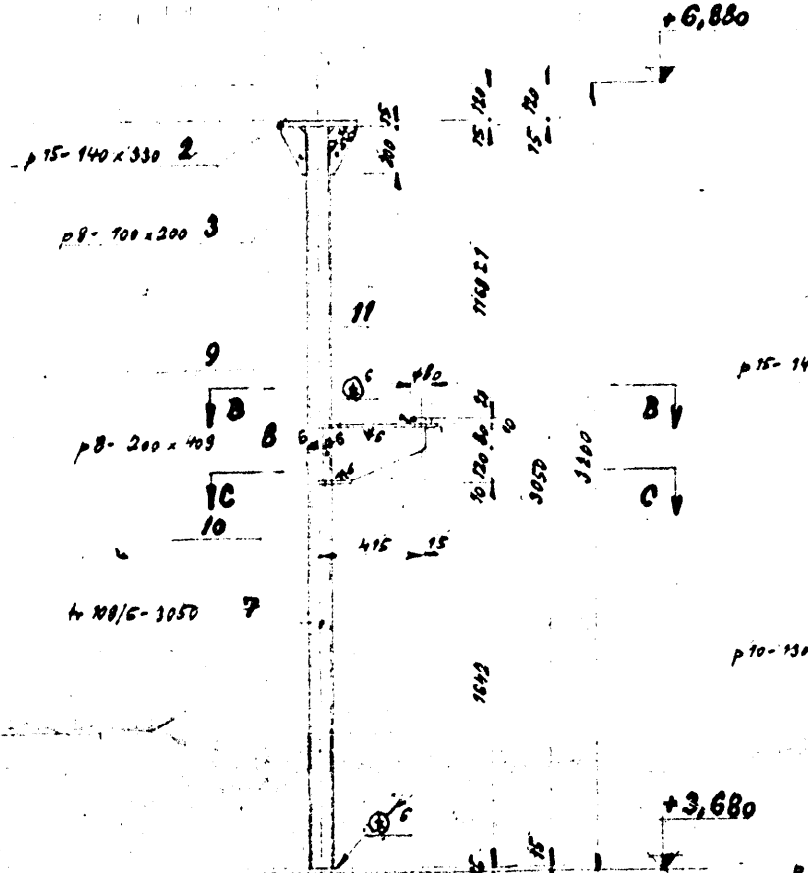

ŘEZ A-A

ŘEZ B-B

ŘEZ C-C




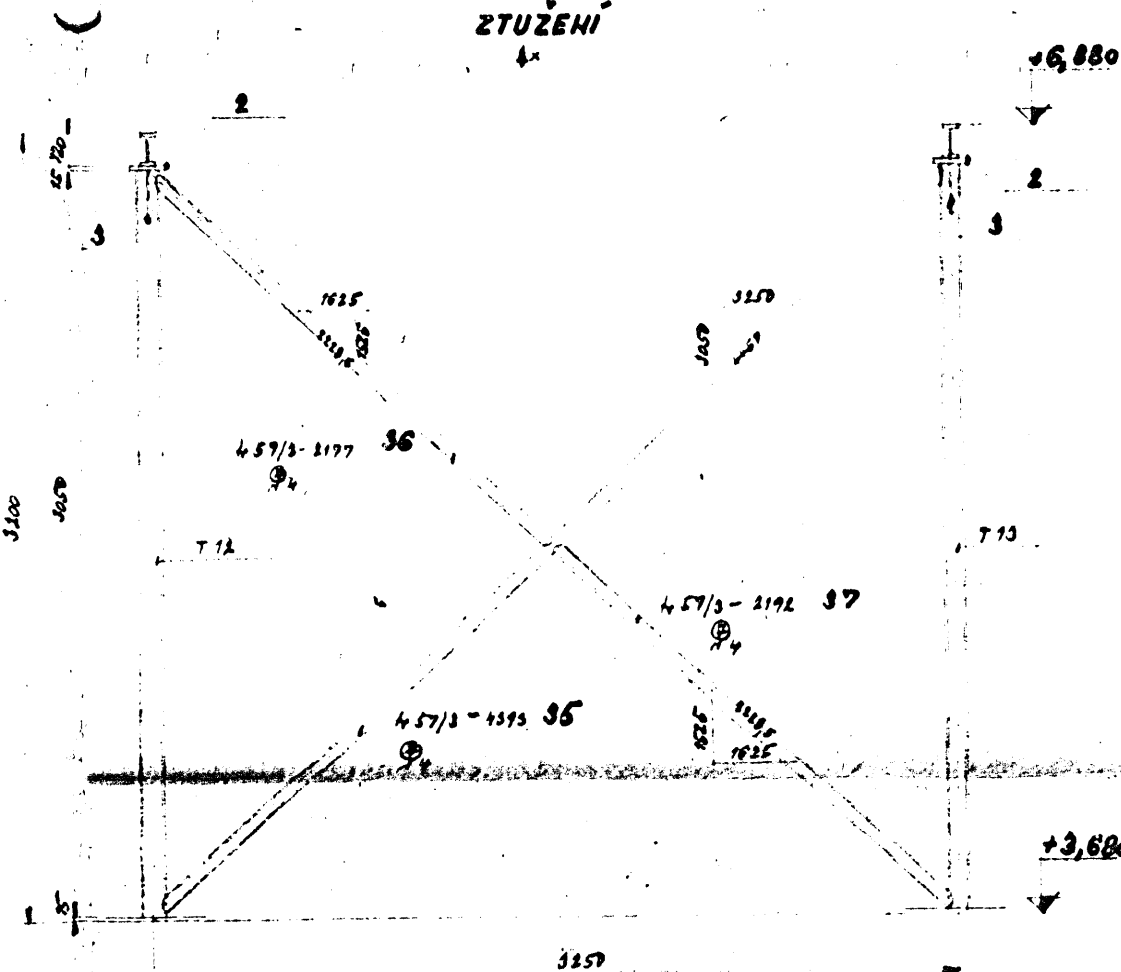


T16; T22; (4x) (2x)


T17 (1x)

T18 (1x)

T21 (10x)

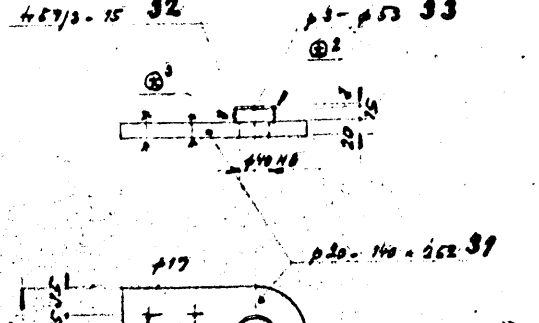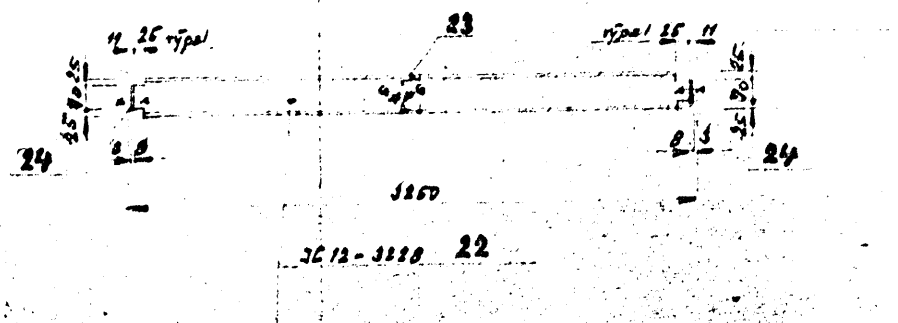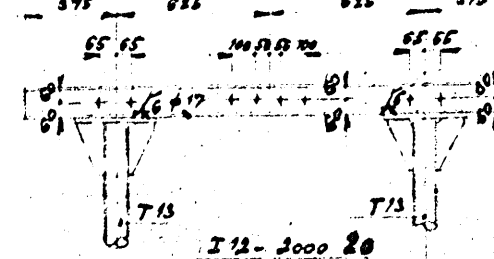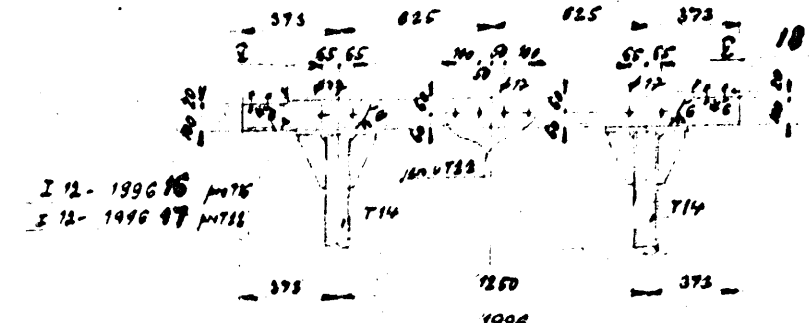


T19; T20; (8x) (2x)

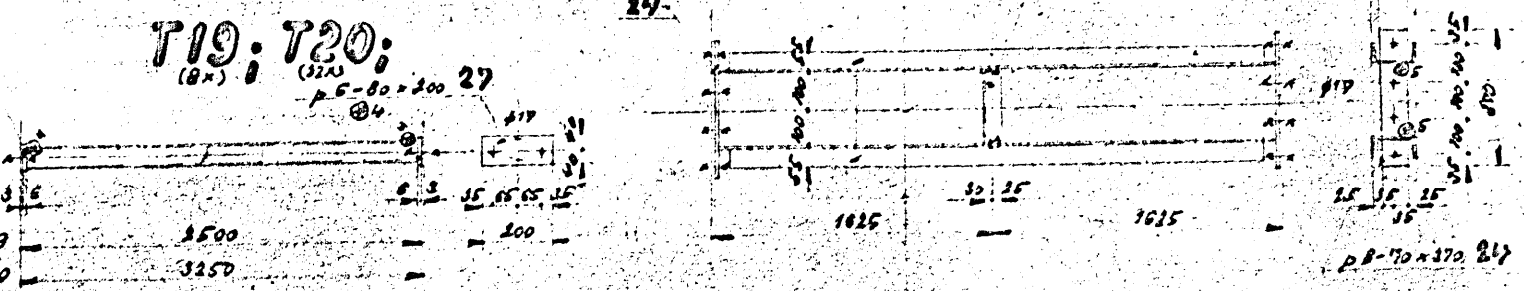

DISPOSICE 1:100

ŘEZ 3-3

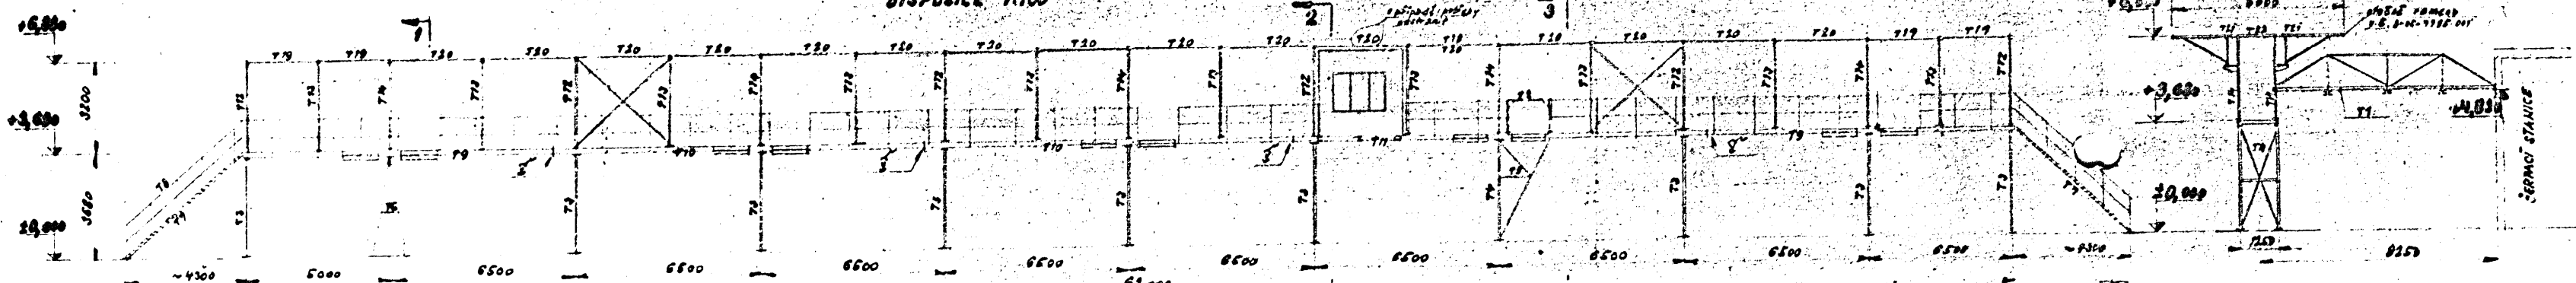

PASPORT 1
z č. listop. 1975

Pro montáž




11.11.1975

M

ZNACENÍ: PC1-PS10/0S13-002/+ +NORM. ZNAČENÍ
DOPLŇUJÍ V.Č. 0-05-7767.030; 031; 032; 034 285
VÝROBNÍ SKUPINA „B“ BLE ČEN 792607 8102.004.0

ŘEZ 2-2

ŘEZ 1-1

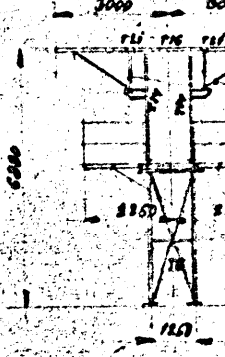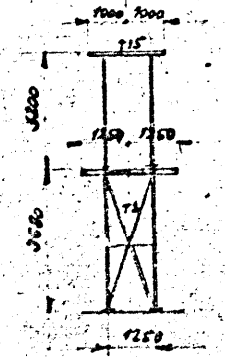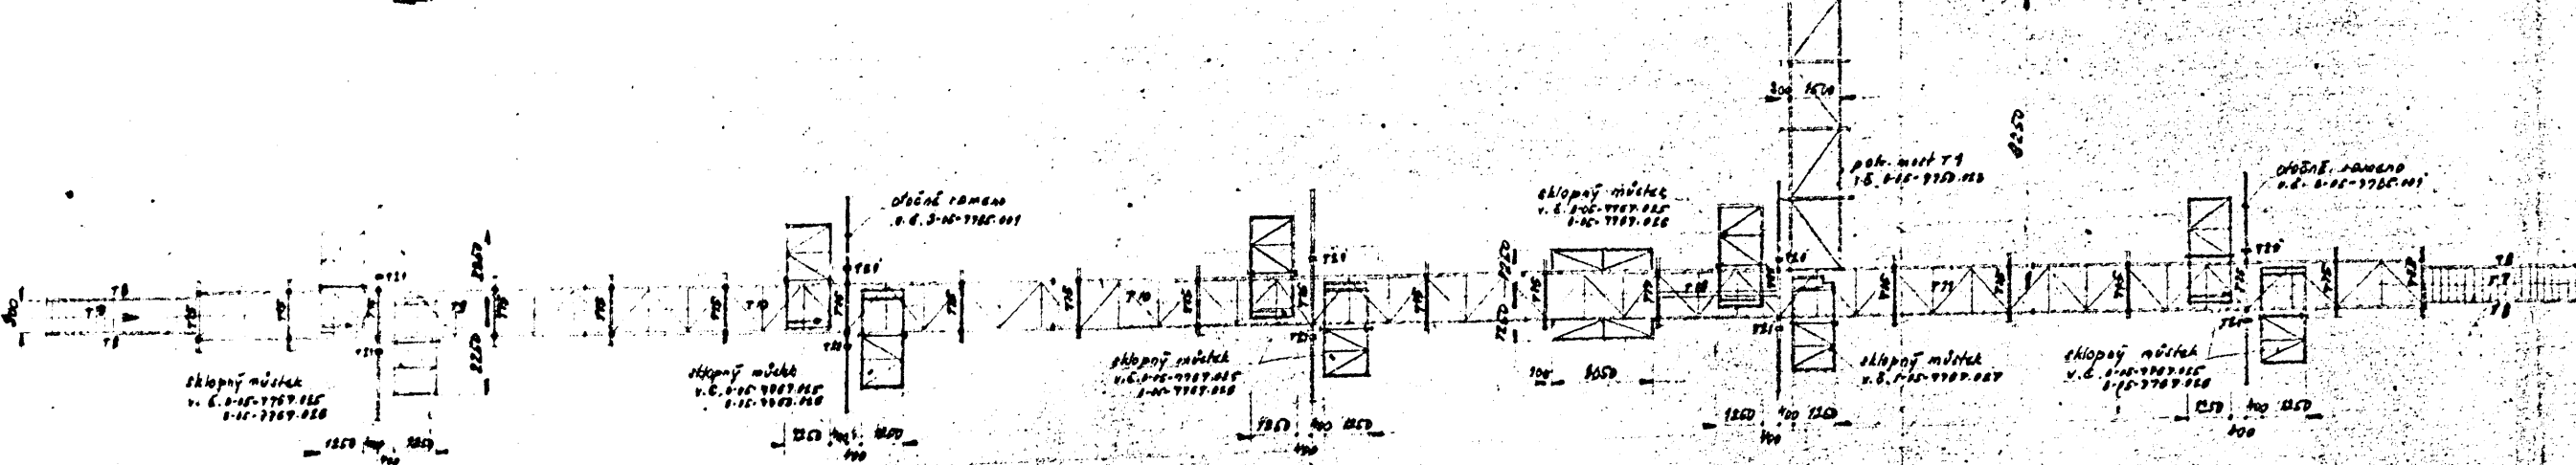

ARC.A

6167

10

STAVEČI LÁVKA 0 05 7767 030